



LEGEND


- SEDIMENT FOREBAY
- RIP-RAP TOE WITH AQUATIC PLANTING SHELF
- PRAIRIE BUFFER CONVERSION
- LOW GROWING SHRUB/PERENNIAL MASSINGS
- 1-2' WIDE HARDENED EDGE
- * OUTCROPPING STONE AT OUTFALL
- ◆ FISHING OUTCROP



SEDIMENT FOREBAY




AQUATIC PLANTING SHELF

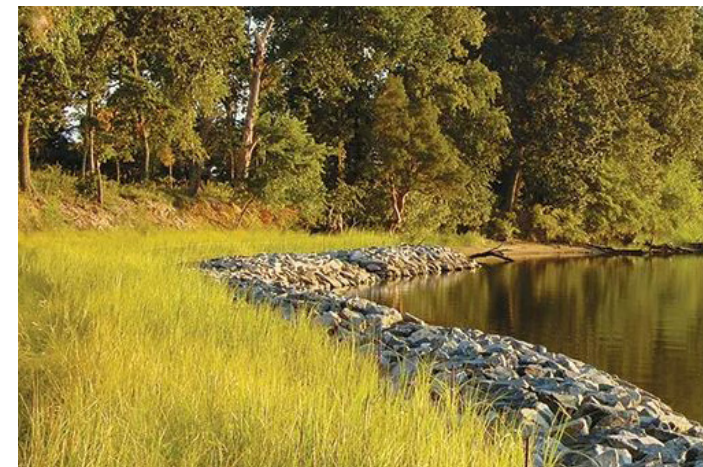

PRAIRIE BUFFER



SHRUB/PERENNIAL MASSINGS

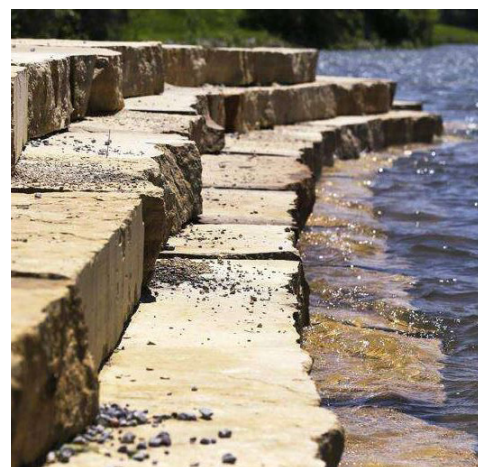


* STONE OUTCROPPING



◆ FISHING OUTCROPPING




◆ HARDENED EDGE

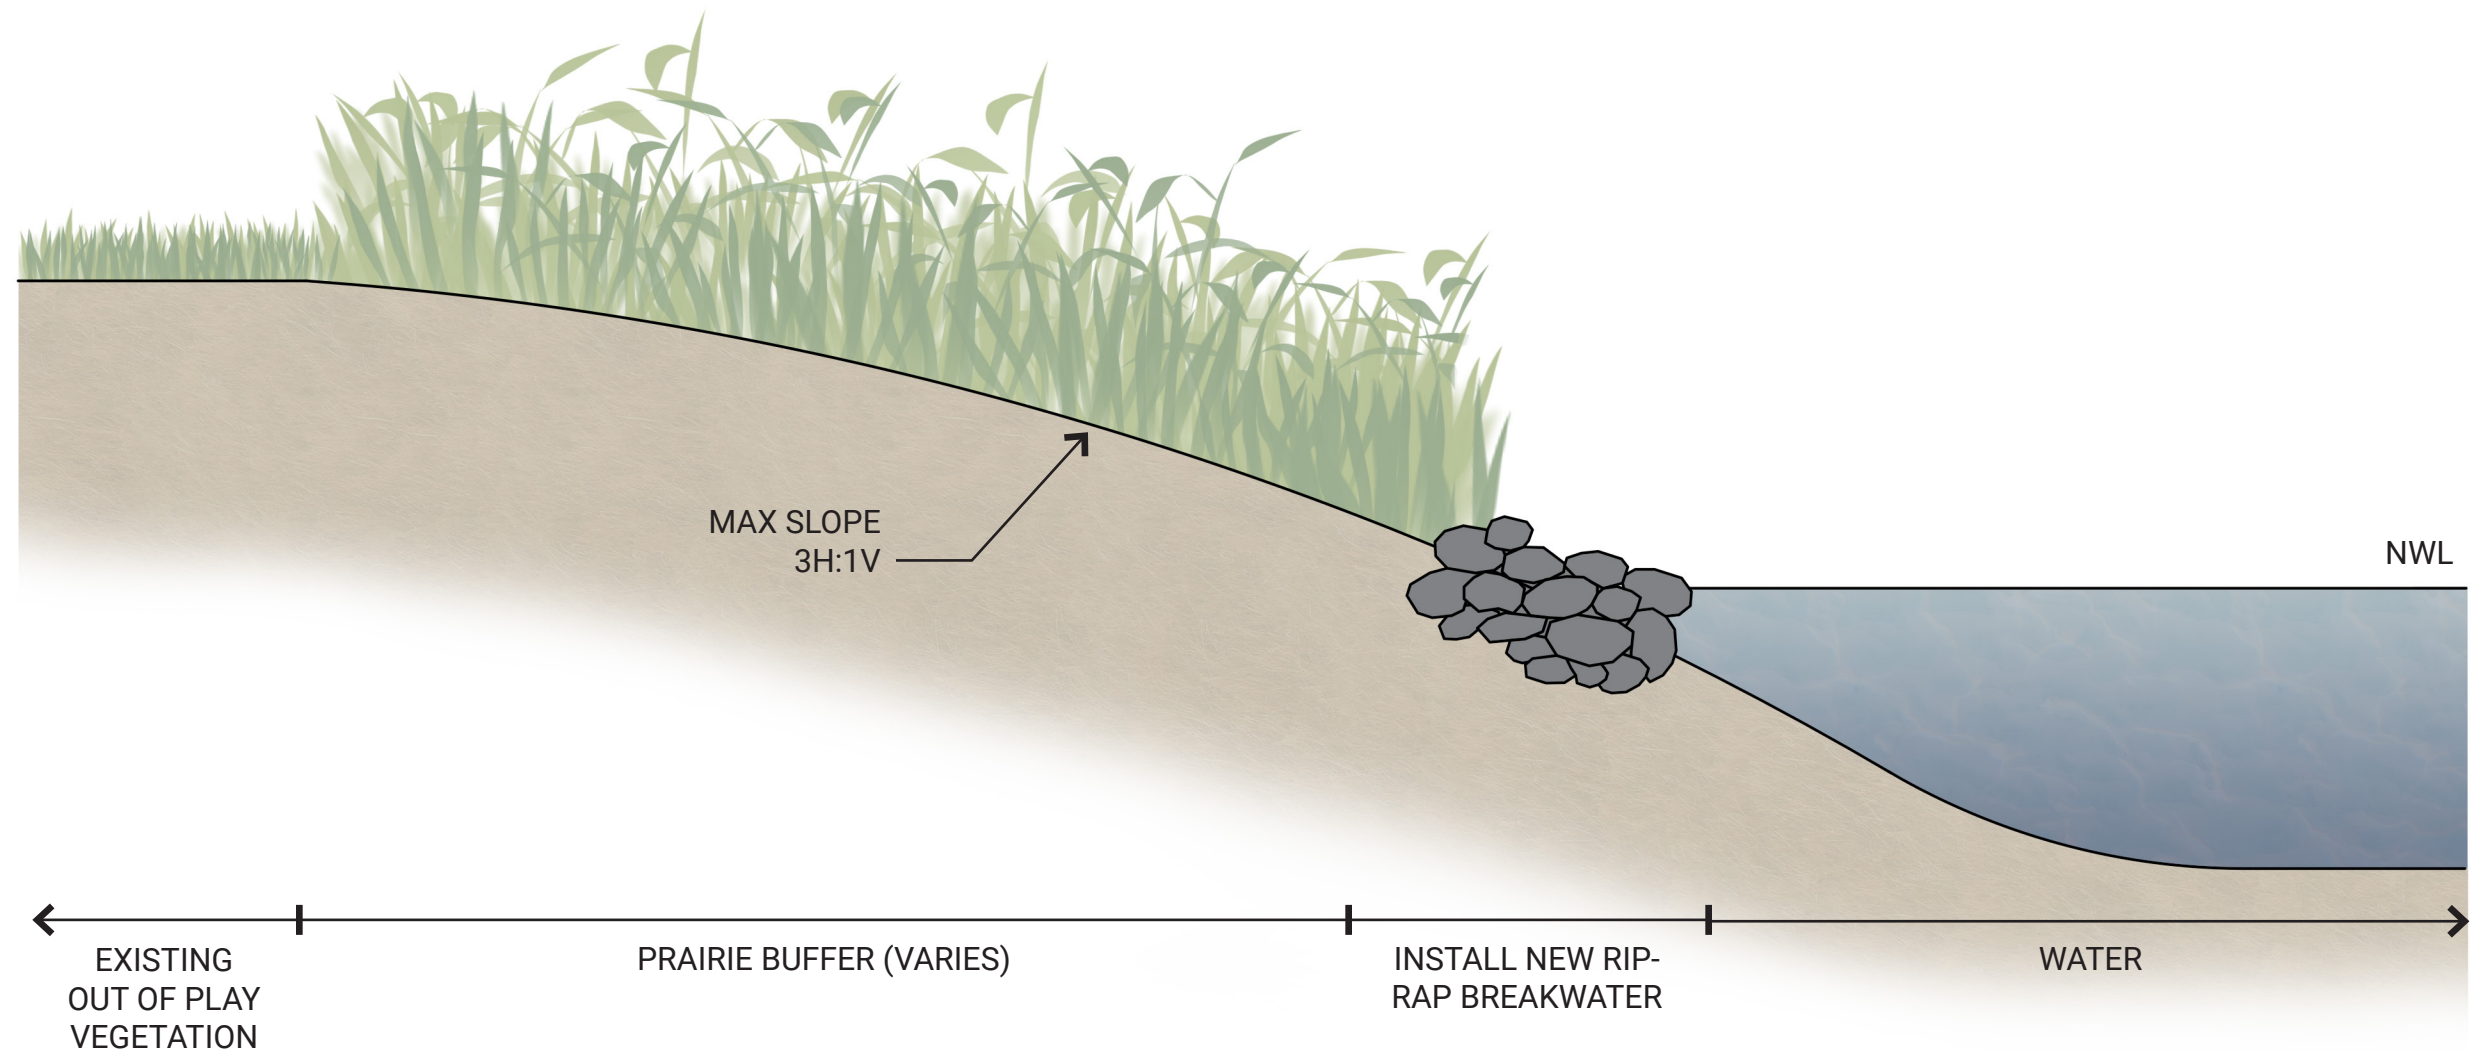


Prairie Buffer Conversion - West Side


0 2' 4'

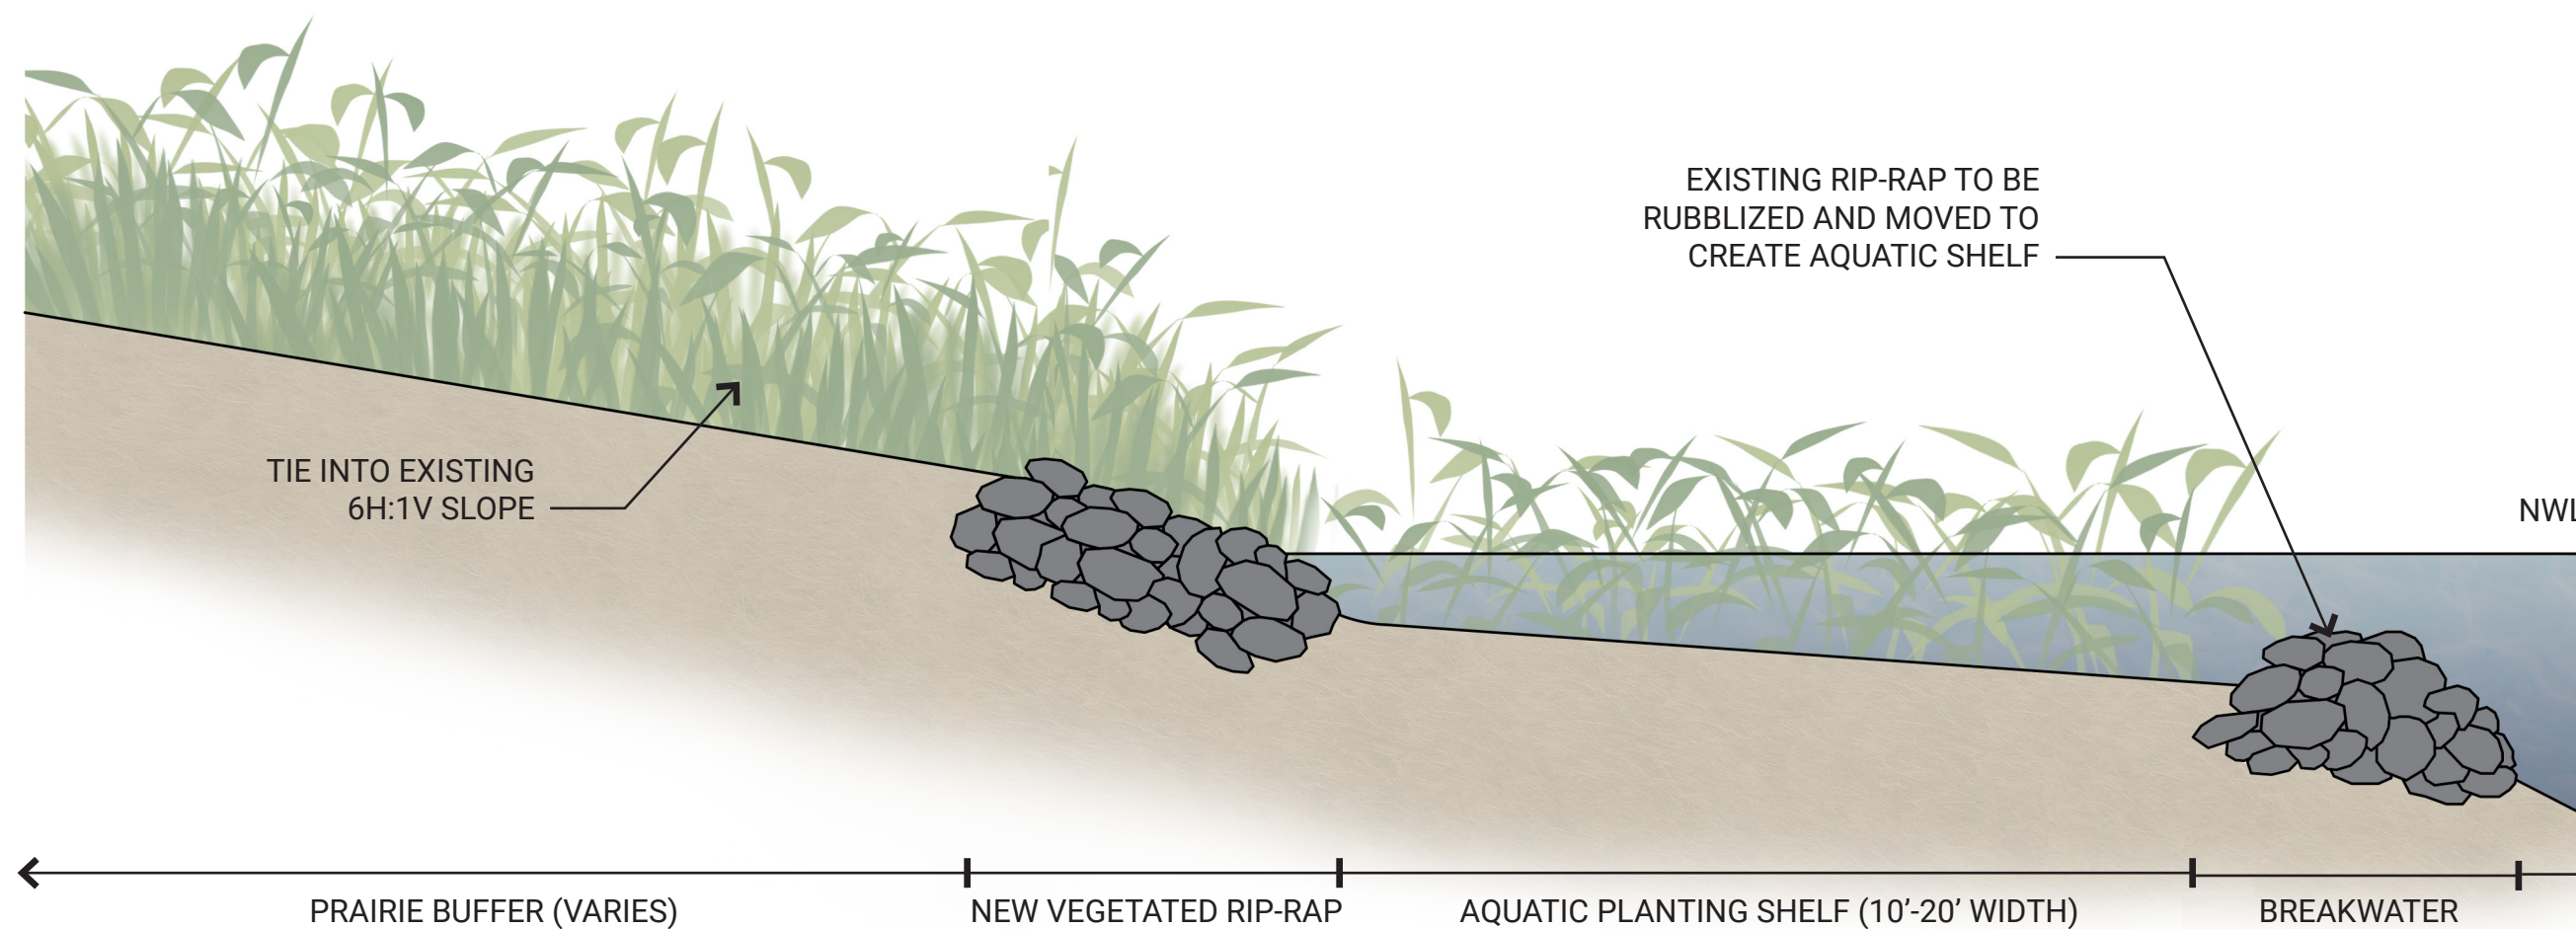

Rip-Rap Toe with Aquatic Planting Shelf - East Side

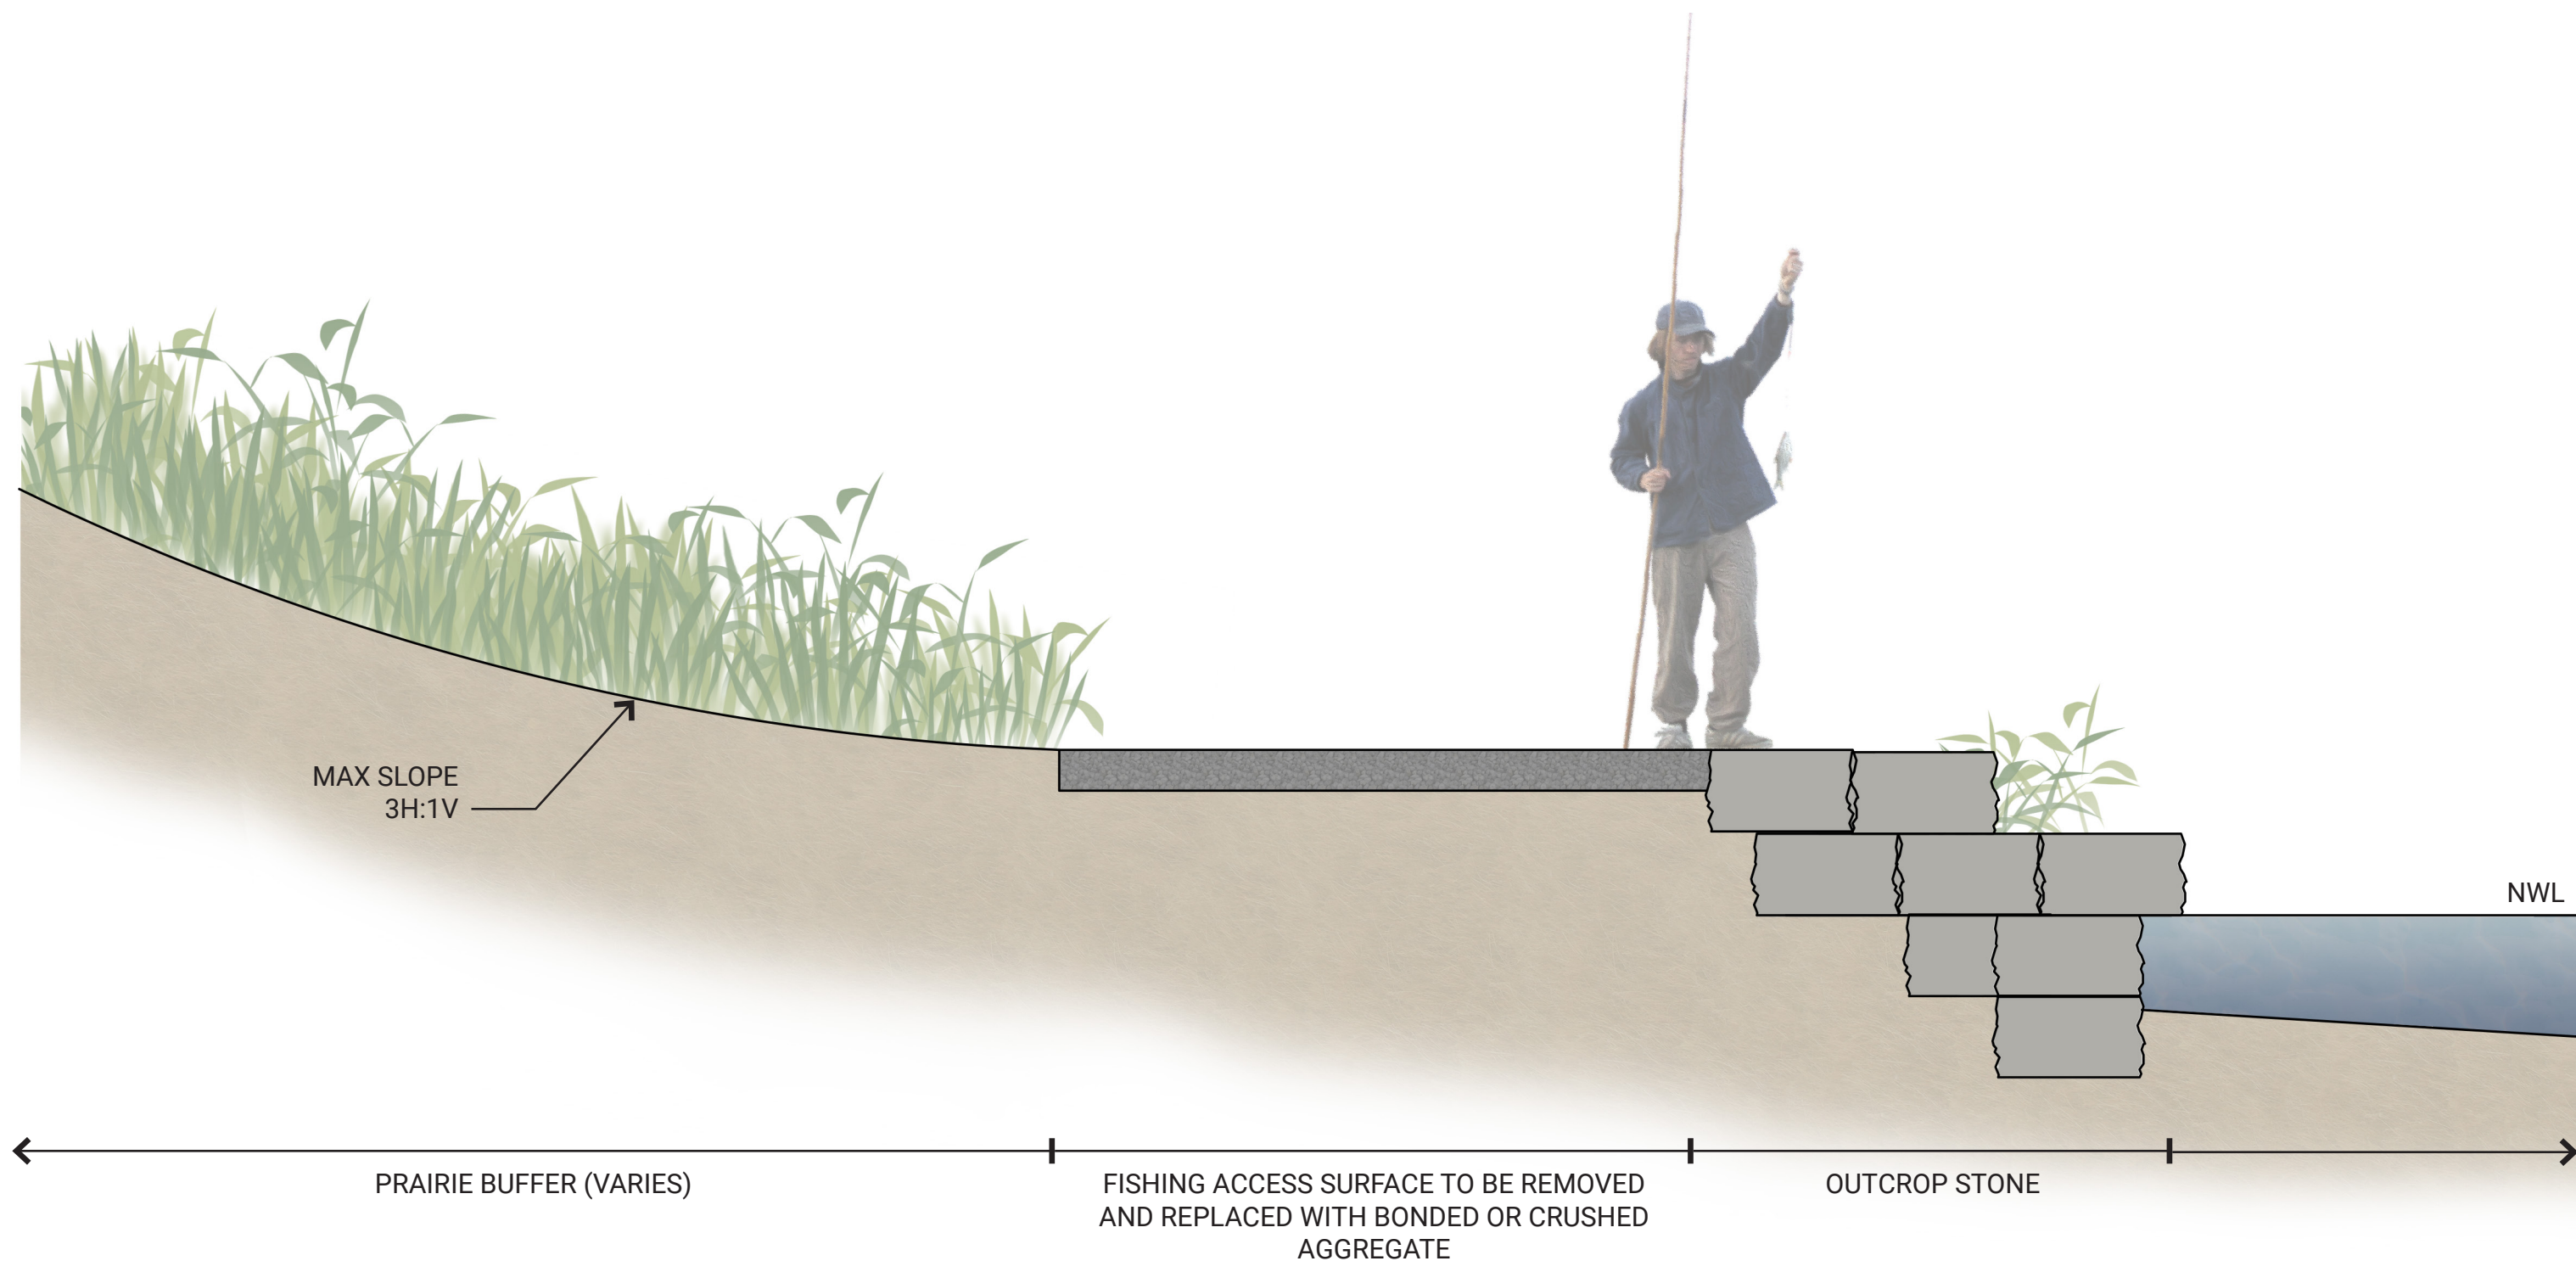


Fishing Outcrop

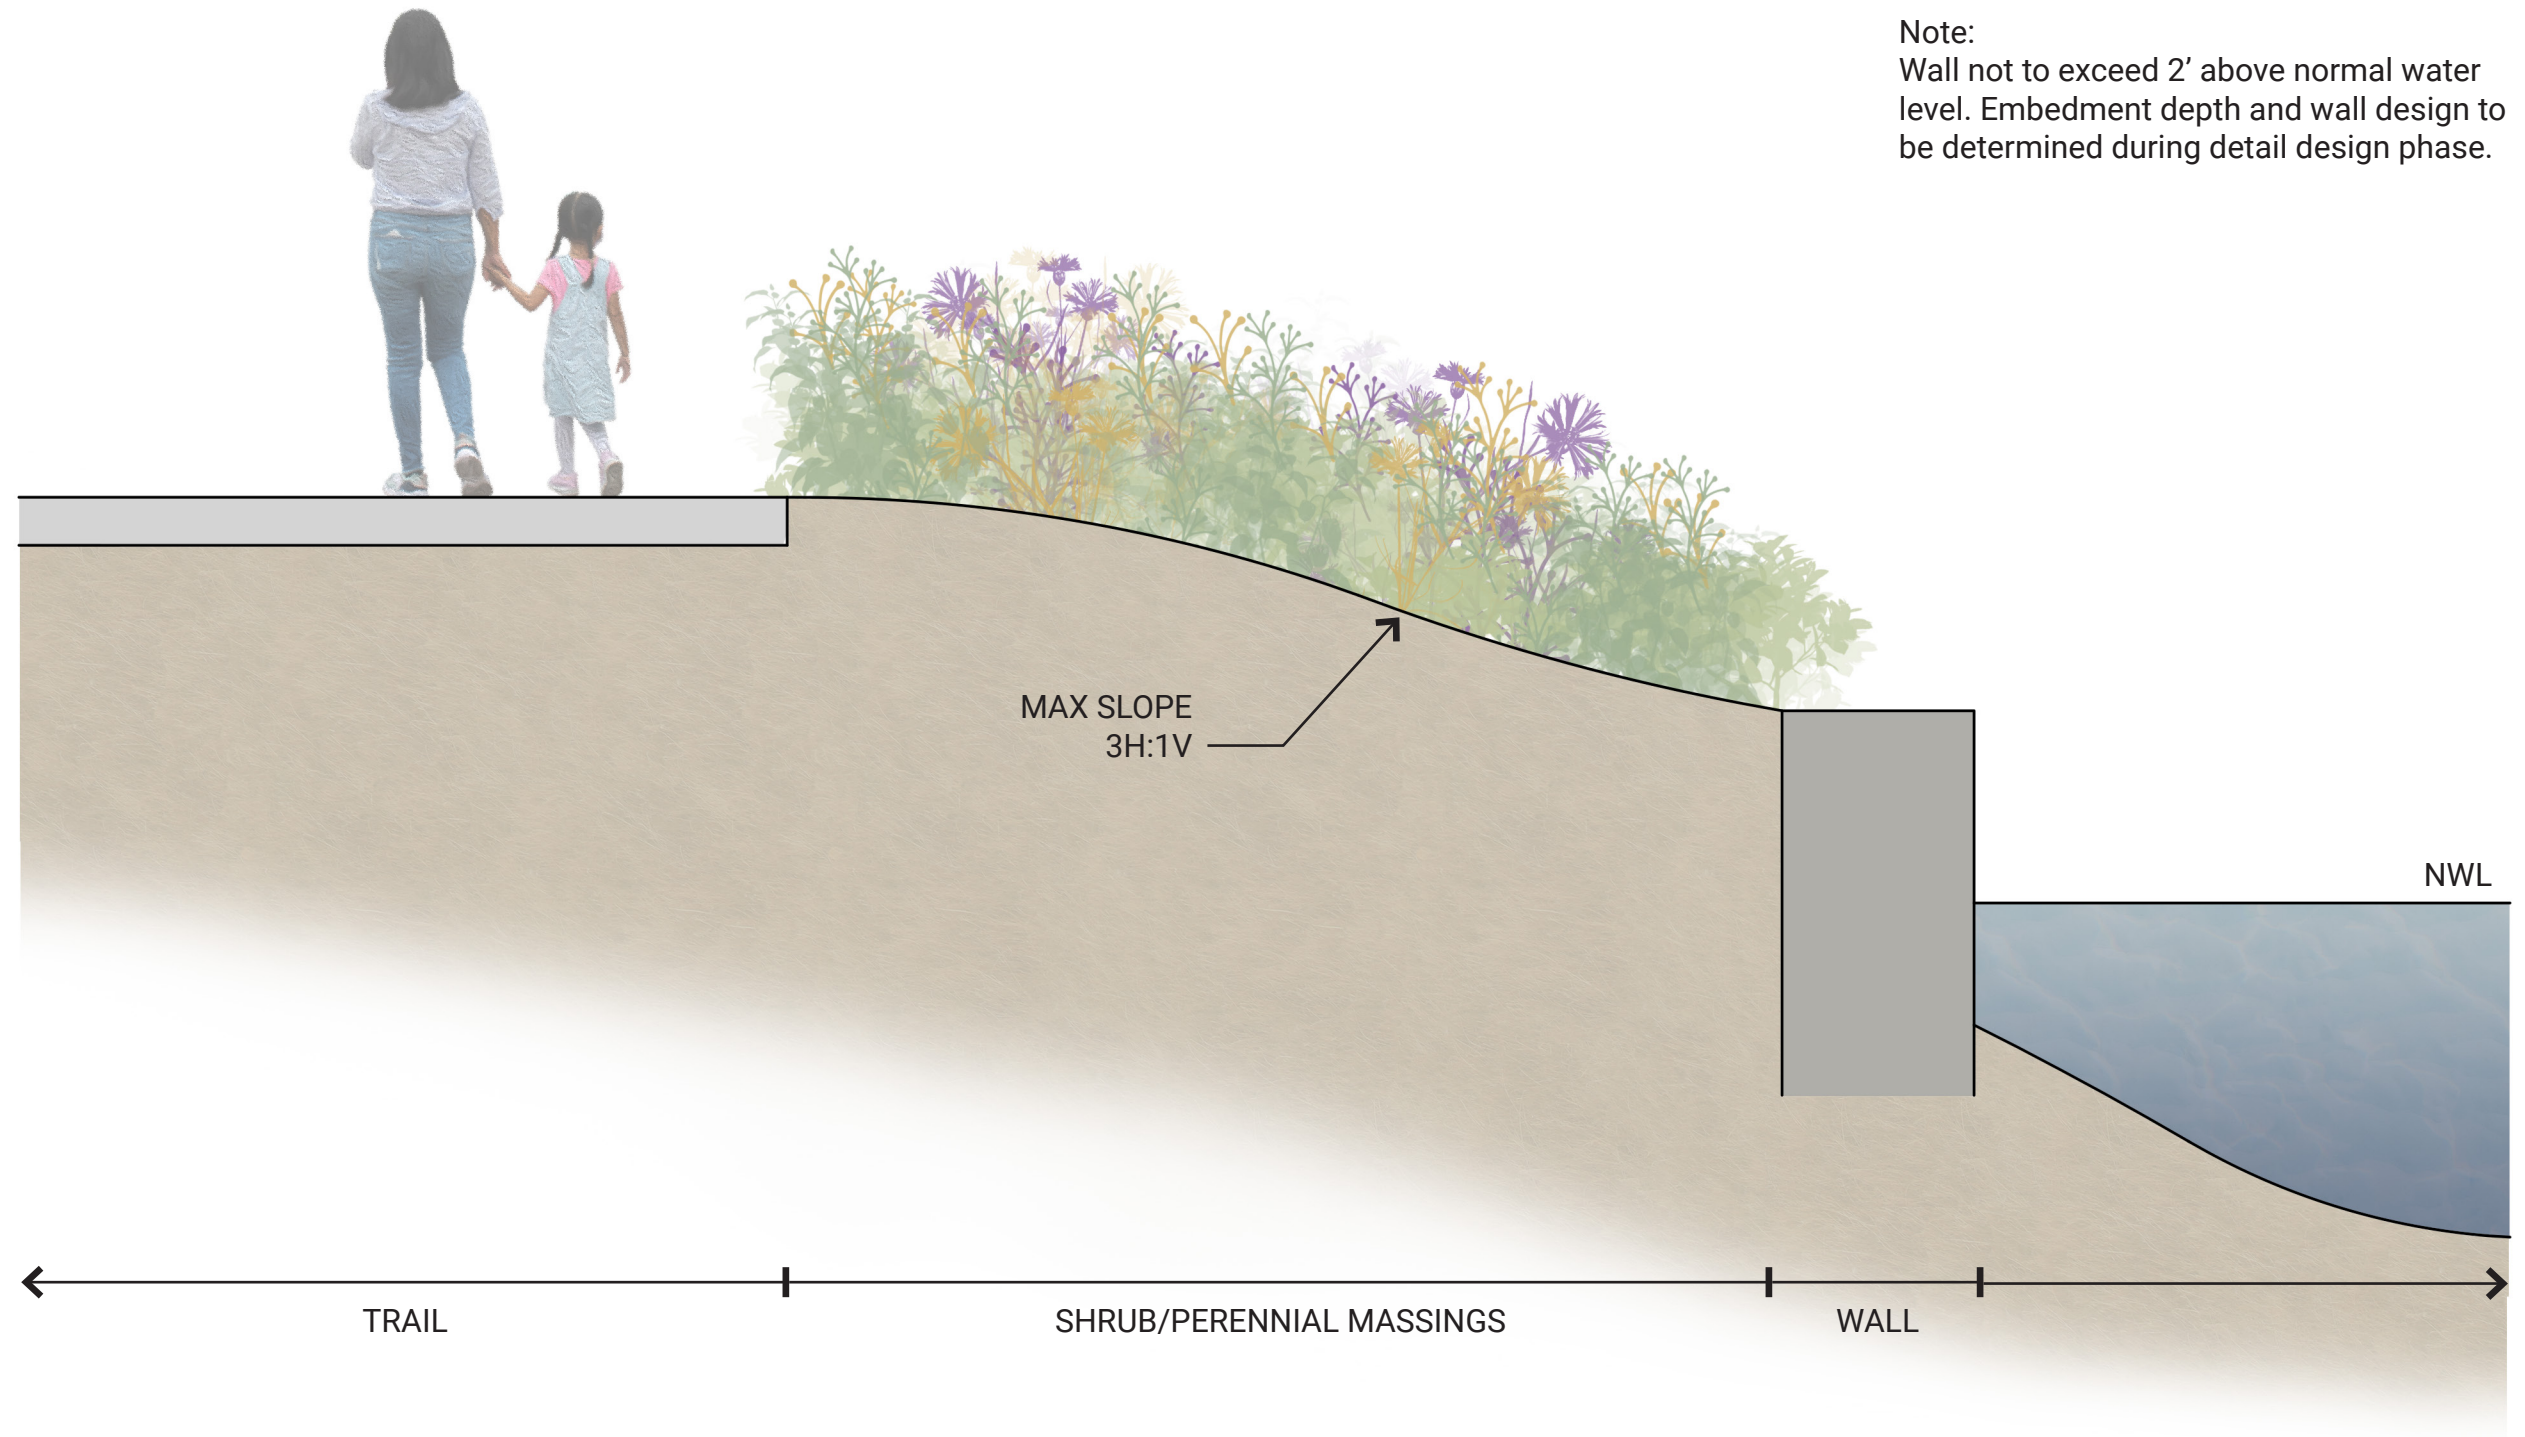

Hardened Edge



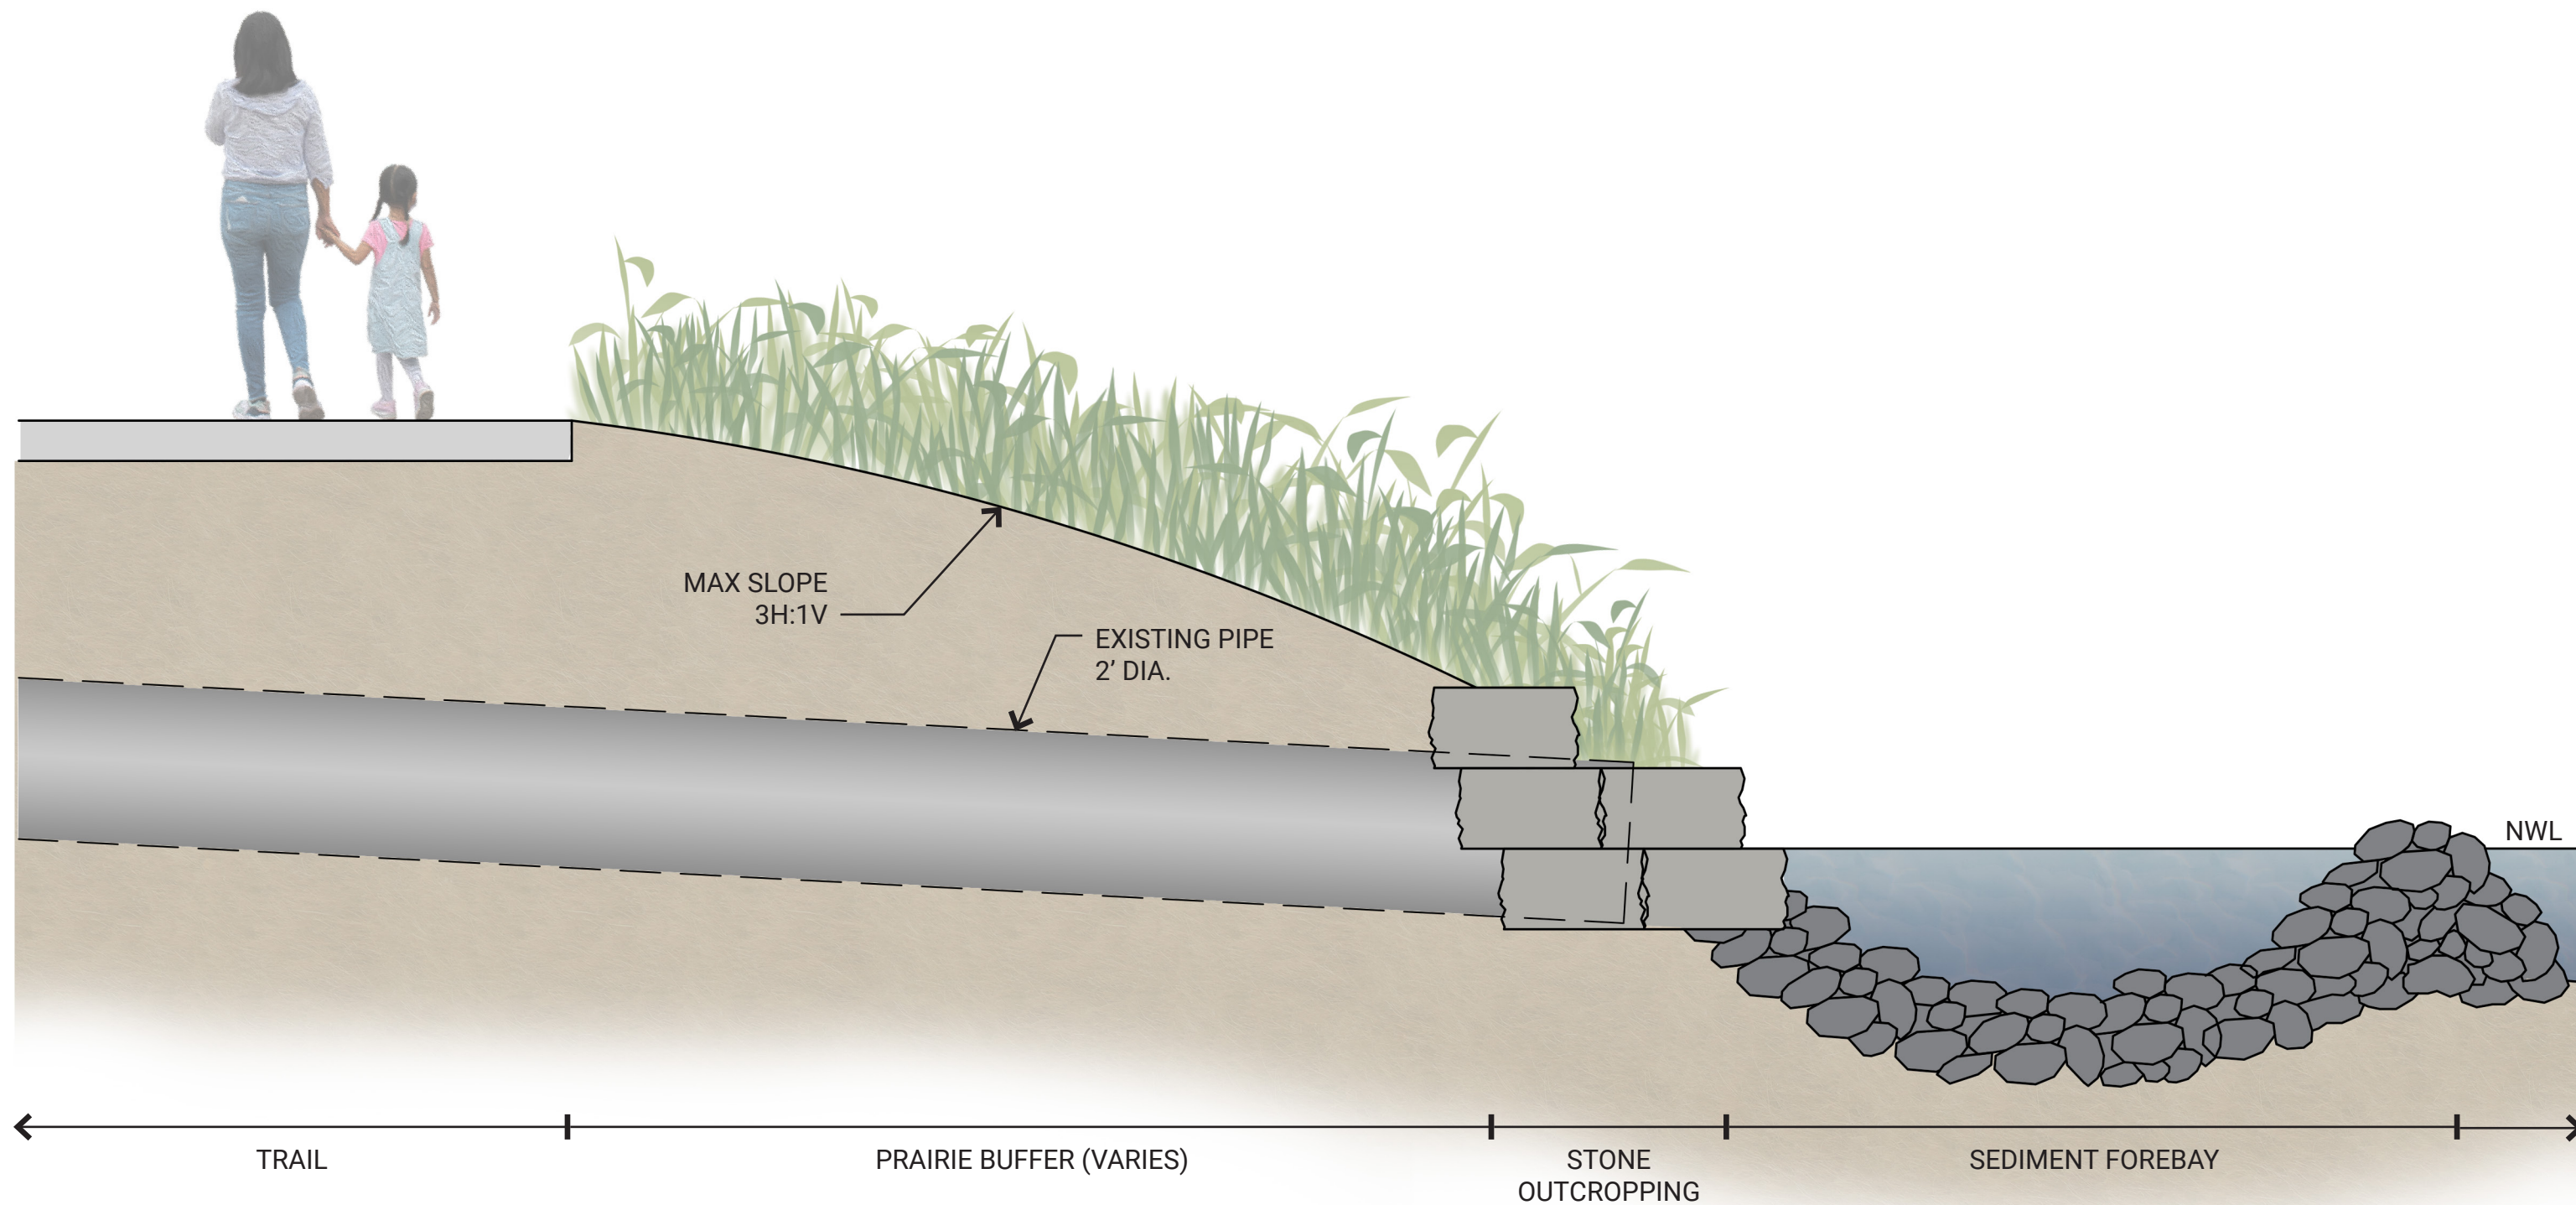

Sediment Forebay - East Side

